


RAG UNDER LIN FOR O.S. HVAC UNIT  
 OPTIONAL BATH 38'

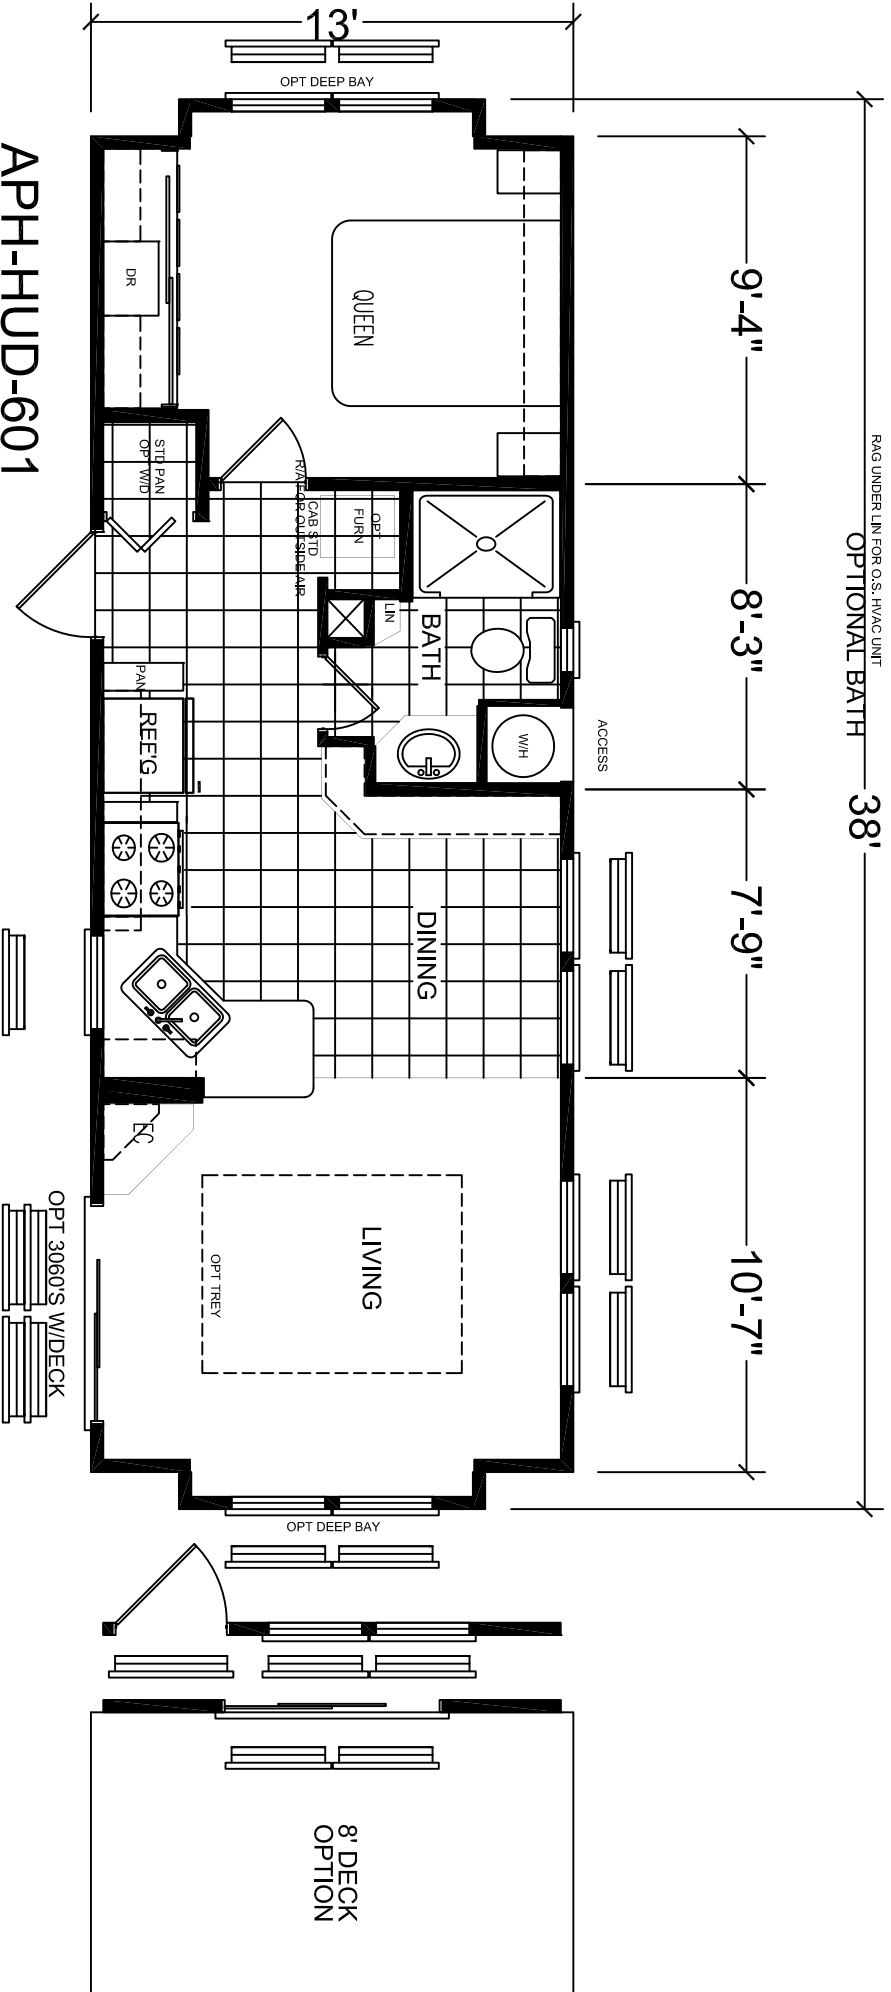

**APH-HUD-601**  
 AREA= 499 SF  
 WZ I & II ONLY

REVISIONS

A	ADDED TRANSOM WINDOWS OVER ALT FRONT END WALL WINDOWS AND DOORS	BY	DATE
B	CHANGED MIDDLE ENDWALL CONFIGURATION TO 2 - 3060 WINDOWS AND 3014 TRANSOMS	DLW	08-30-06
C	MOVED DINING ROOM WINDOWS TO ALLOW FOR DRAPE PKG PER PAUL SYLVEY	DLW	09-27-06
D	REVISED BATHROOMS TO BE SAME WIDTH	DLW	10-01-06
		DLW	10-03-07

MODEL: **APH-HUD-601**  
 Highland Park Series

TITLE: **LITERATURE PLAN**

DRAWN BY: JPW

DATE: 06-23-06

SHEET:

**L-01**

**Athens**  
 PARK HOMES

Innovation in Recreational Living

3401W, Corsicana Hwy. ~ Athens, TX 75751  
 903-677-0108